




FLOOR PLAN
SCALE 1:200MTS

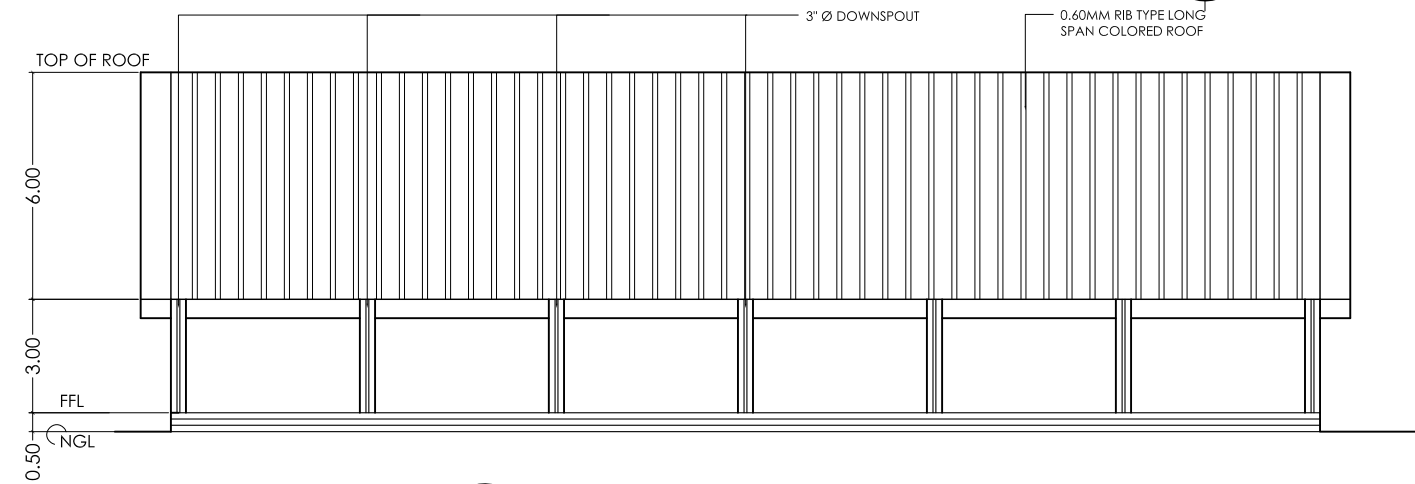

SIDE ELEVATION
SCALE 1:200 MTS

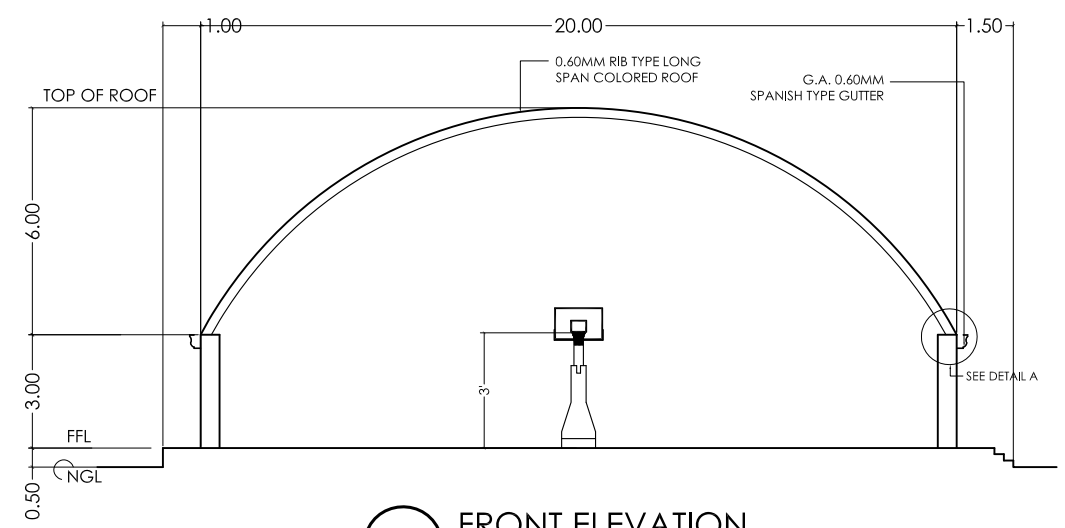

FRONT ELEVATION
SCALE 1:200 MTS

NAME OF COMPANY:	PROJECT TITLE:	RECOMMENDING APPROVAL:	APPROVED BY:	CAD BY: CAGT	DATE: 02/18/15	SHEET NO.
 DUTY FREE PHILIPPINES DUTY FREE PHILIPPINES FIESTAMALL, COLUMBIA COMPLEX, NINYO AQUINO AVENUE, STO. NINO, PARANAQUE CITY 1700 TEL: (02) 5524337 / (02) 5524357	PROPOSED DFPC BASKETBALL COVERED COURT LOCATION:	MA. LOURDES D. VELARDE DGM FOR ADMINISTRATION	BERNARDINE R. BELMONTE DGM FOR OPERATION	LORENZO C. FORMOSO CHIEF OPERATING OFFICER	DESIGN BY: CHECKED BY: ECI /ESC SHEET CONTENTS: FLOOR PLAN SIDE ELEVATION FRONT ELEVATION	<div style="border: 1px solid black; border-radius: 50%; width: 40px; height: 40px; display: flex; align-items: center; justify-content: center; margin: 0 auto;"> A 2 </div>